



6/13/2013 11:15:04 AM G:\PROJECTS\1881 EWC Douglas Outreach Facility\DRAWINGS\REV\11881 EWC Douglas Outreach_central_omiss.nvt

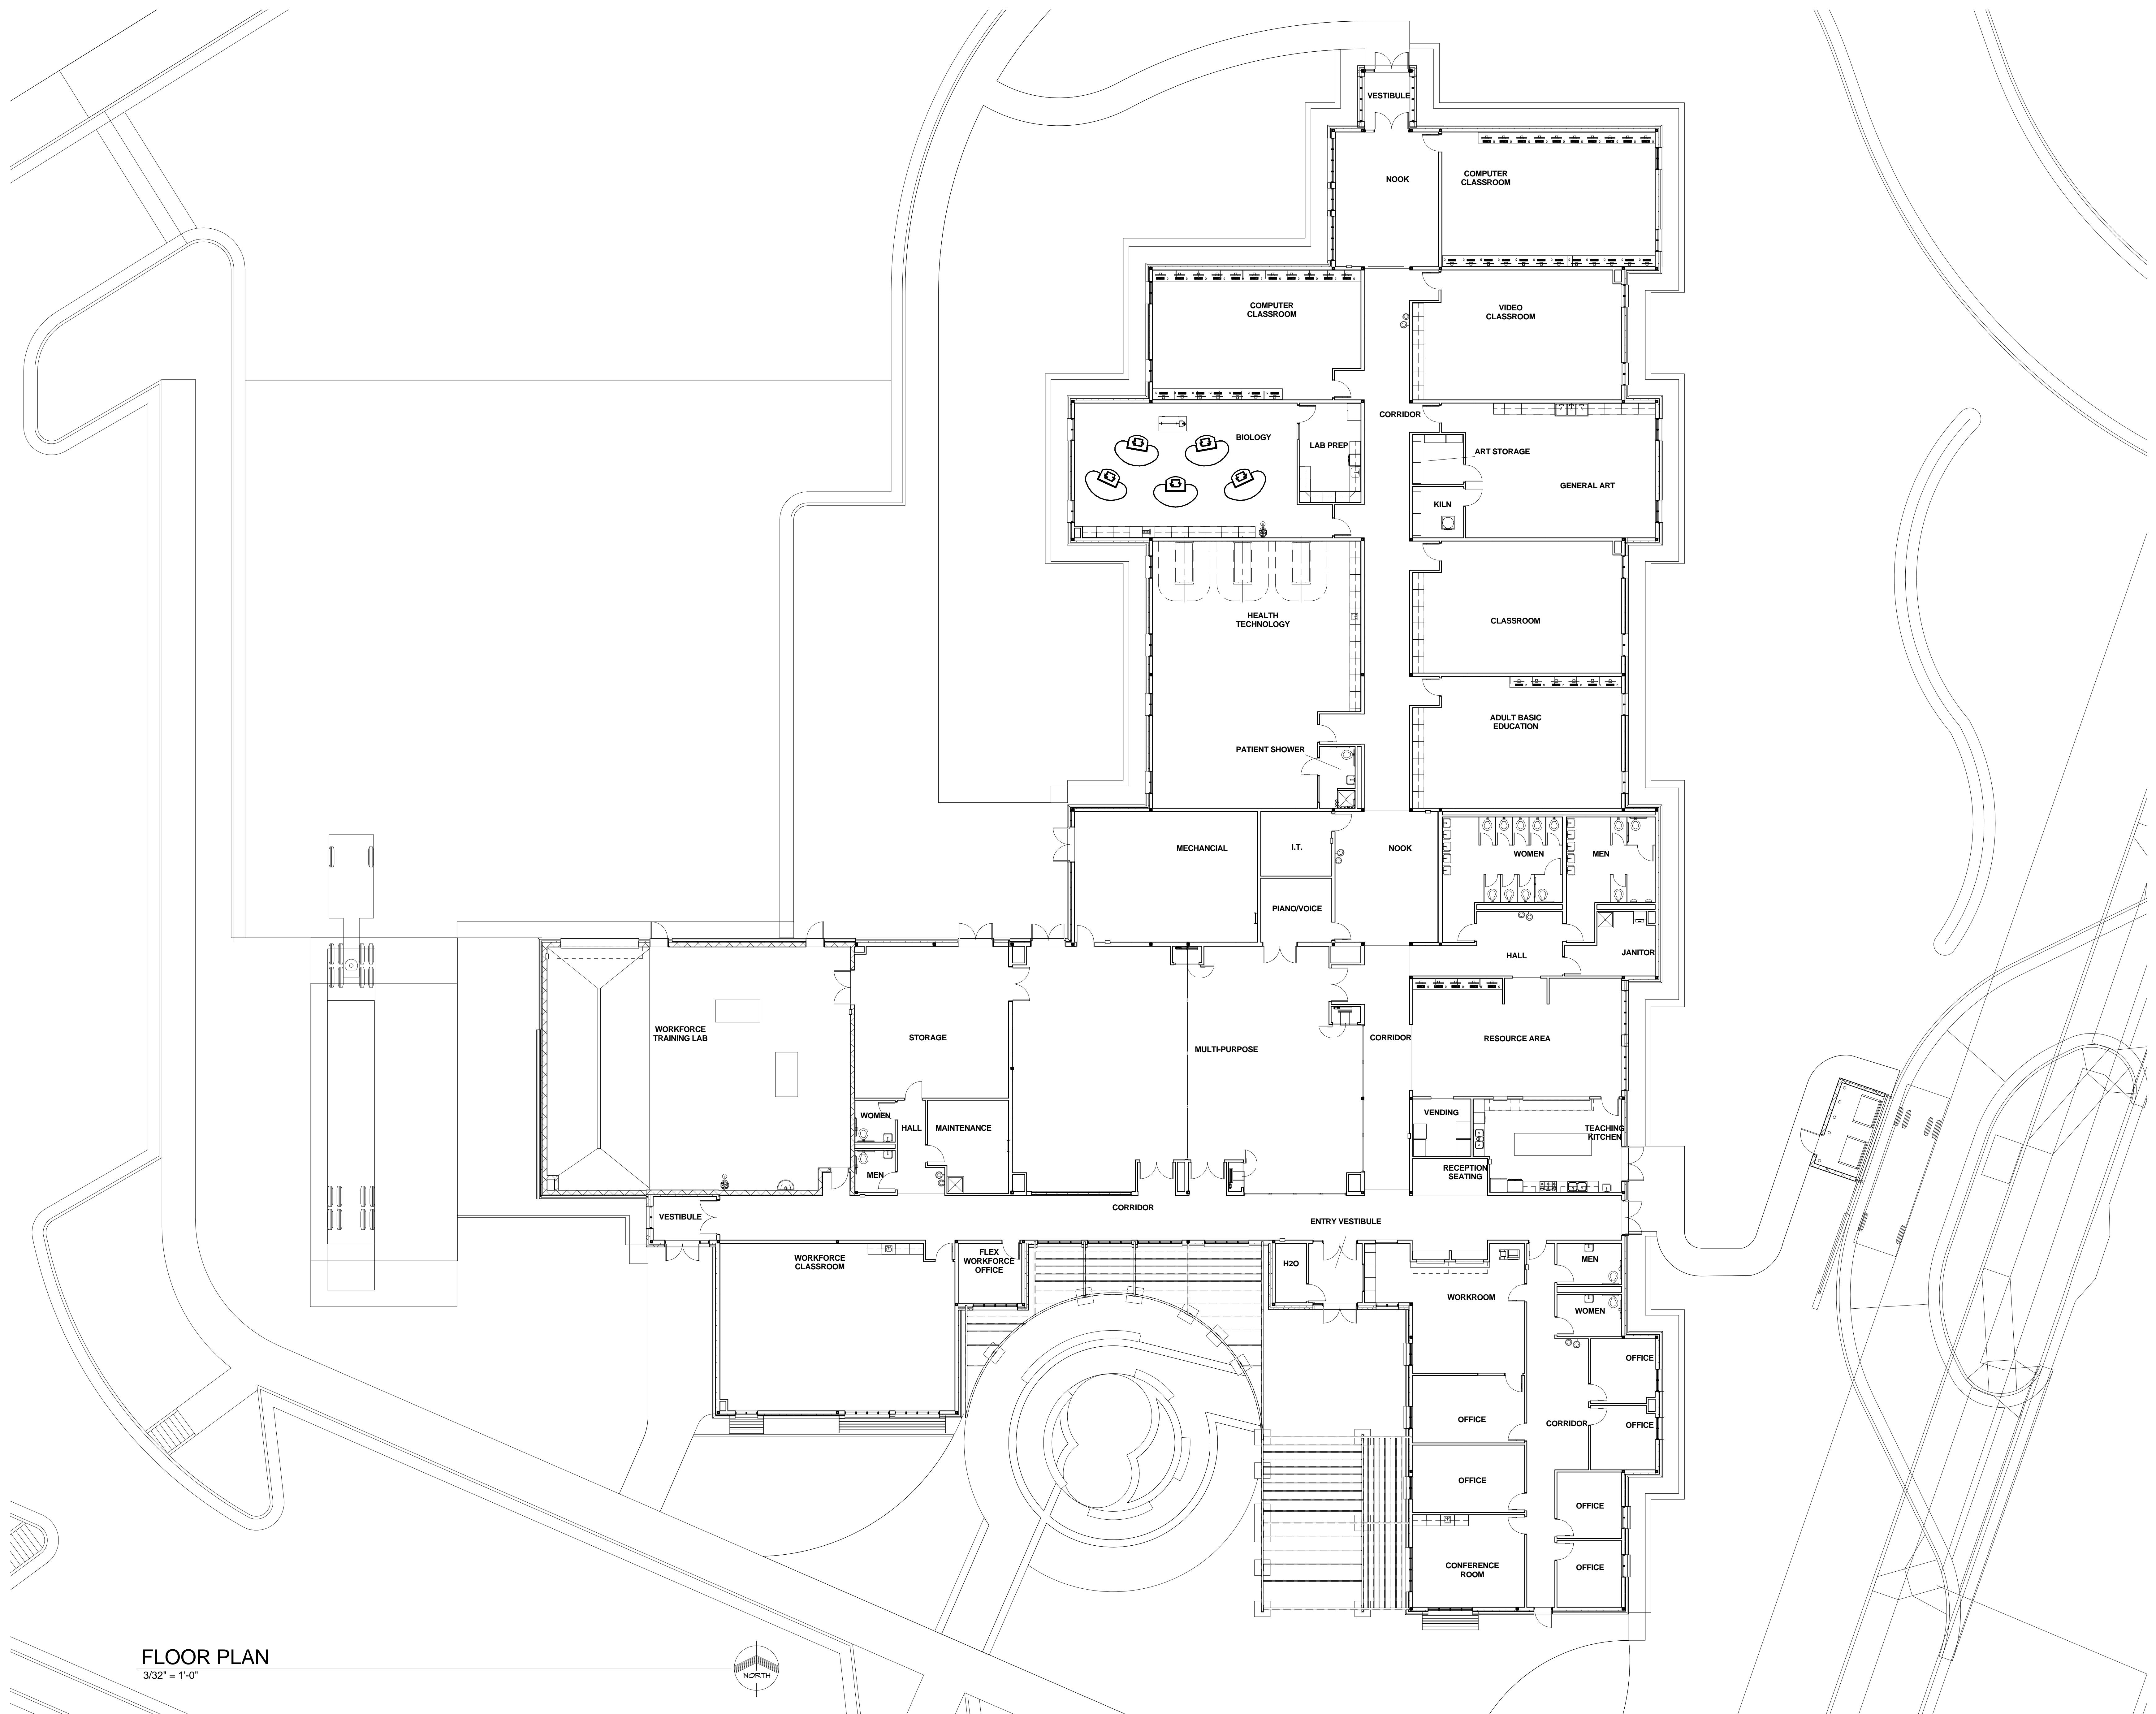

FLOOR PLAN
3/32" = 1'-0"

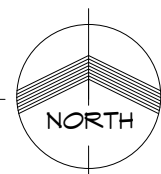


**EASTERN WYOMING COLLEGE
EWC DOUGLAS OUTREACH FACILITY**
800 SOUTH WIND RIVER DRIVE, DOUGLAS, WY 82633

PROJECT #: 1881
DATE: 6/13/13
DRAWN BY: Author


**NOT FOR
CONSTRUCTION**

FLOOR PLAN


P1

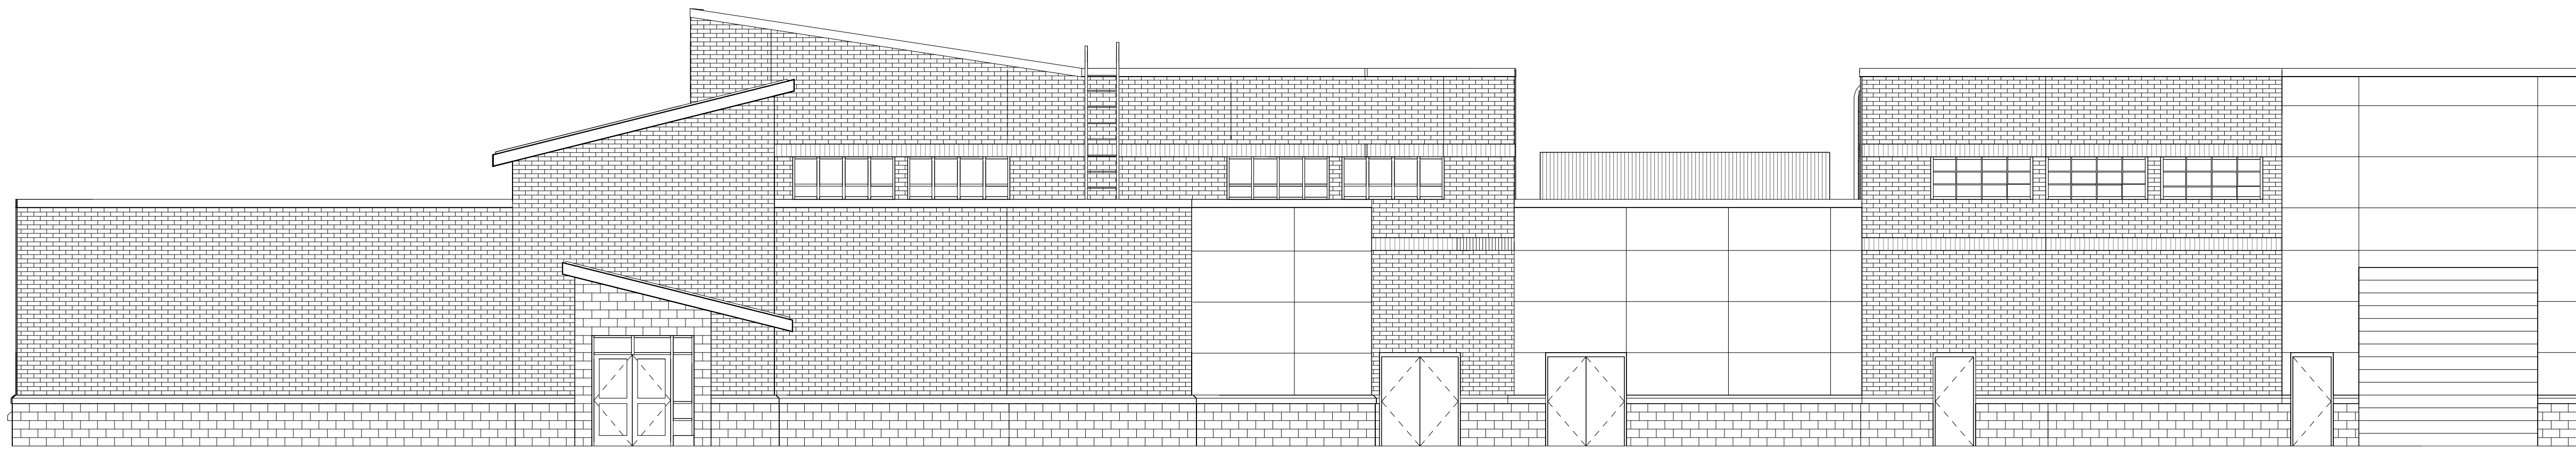


1 NORTH ELEVATION
1/8" = 1'-0"

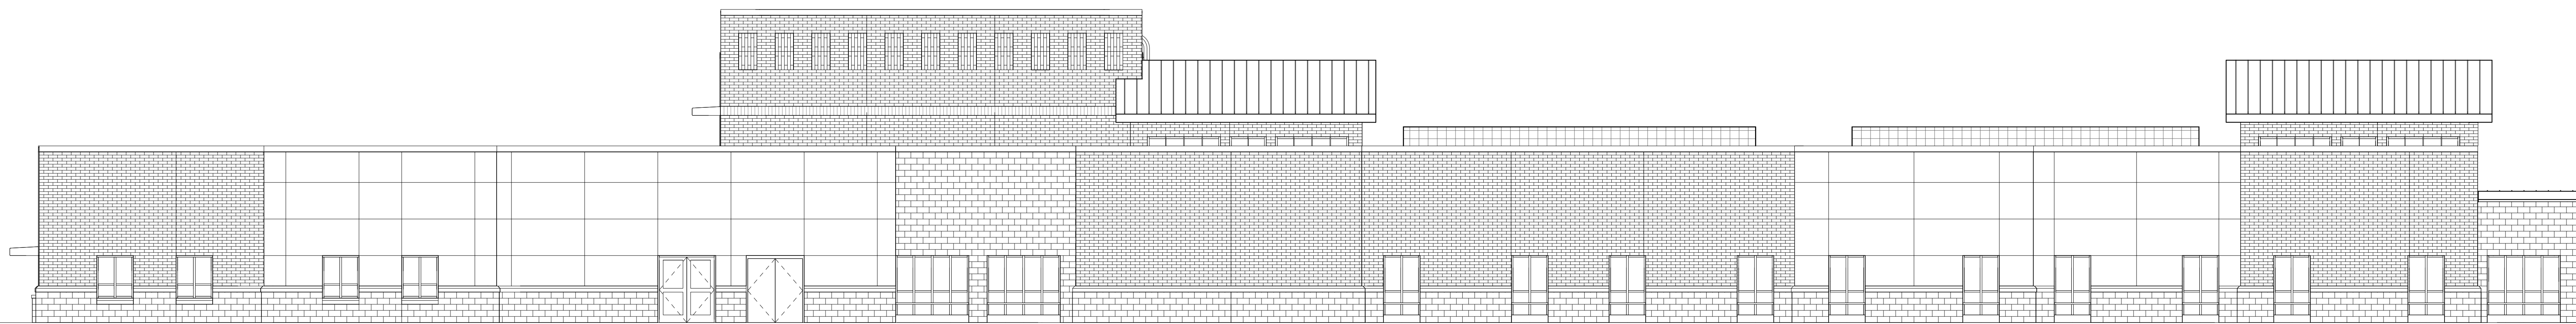


2 EAST ELEVATION
1/8" = 1'-0"

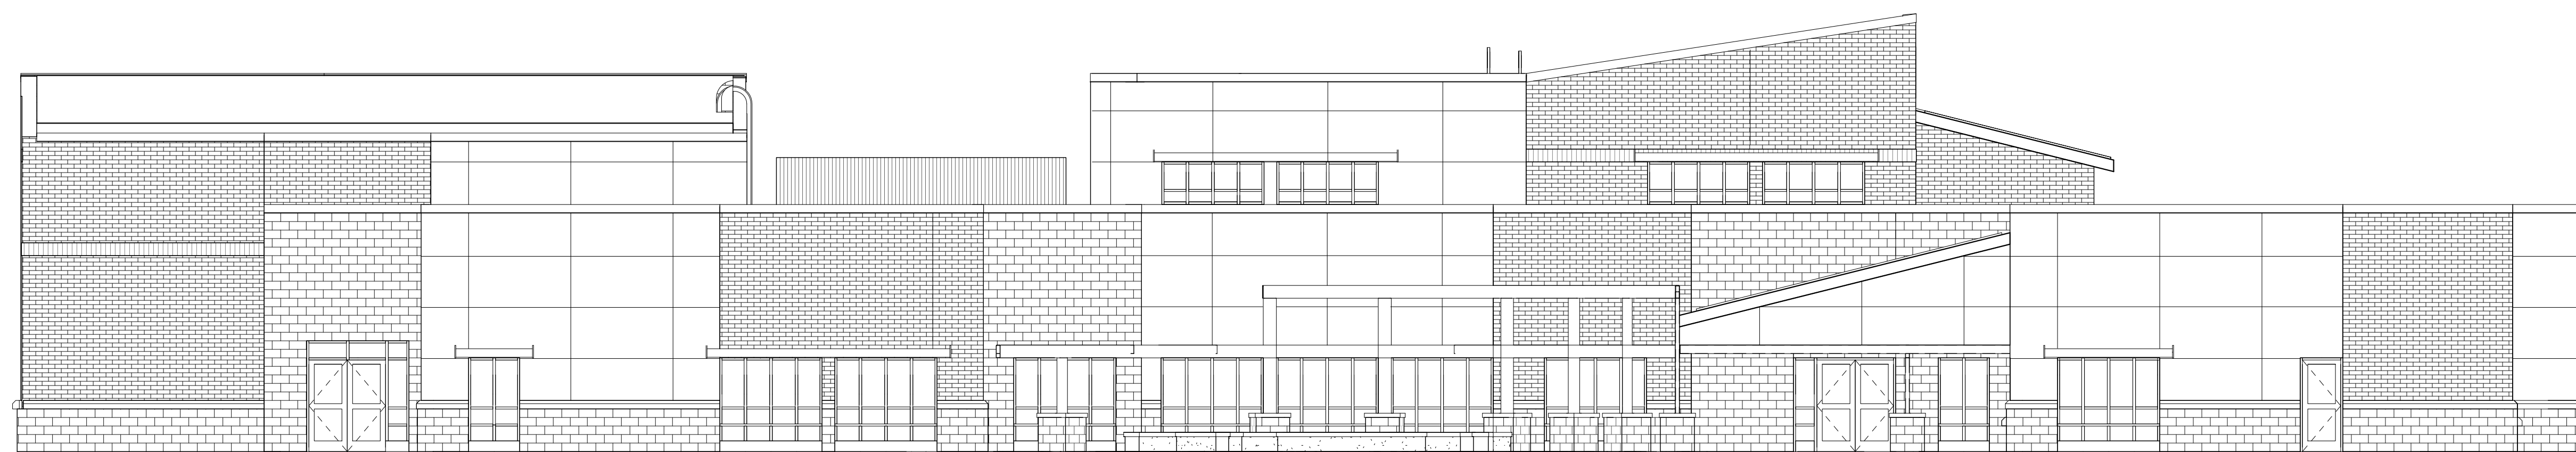


3 SOUTH ELEVATION
1/8" = 1'-0"

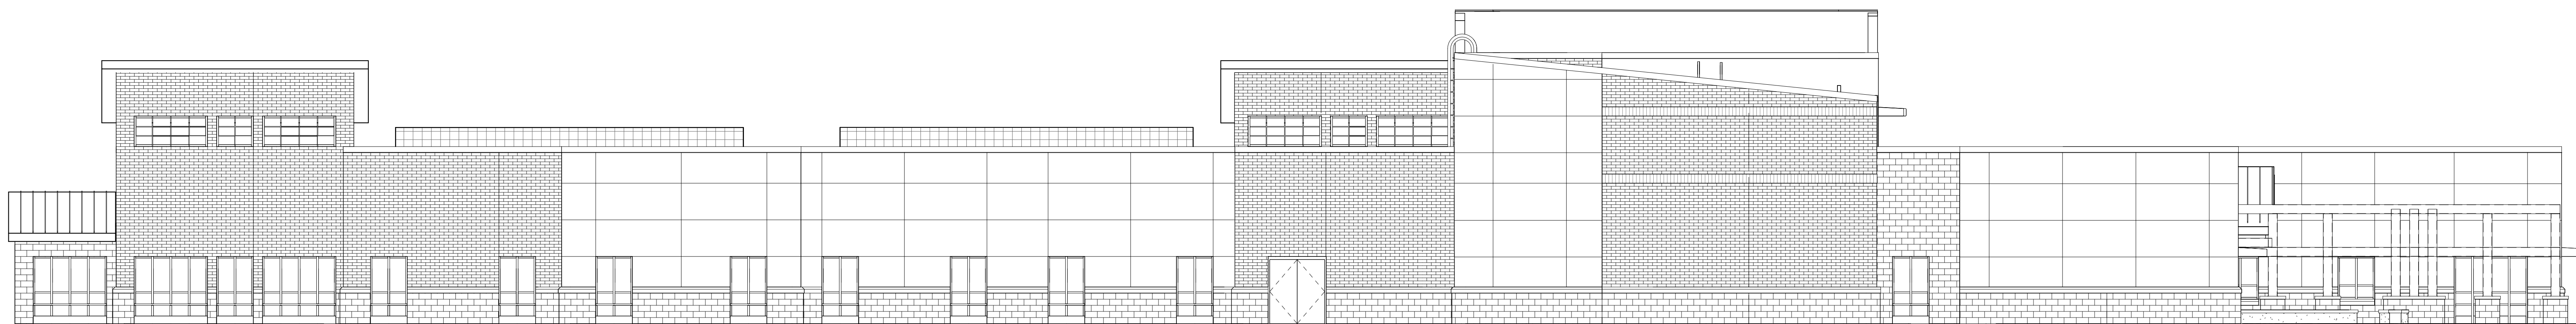


4 WEST ELEVATION
1/8" = 1'-0"

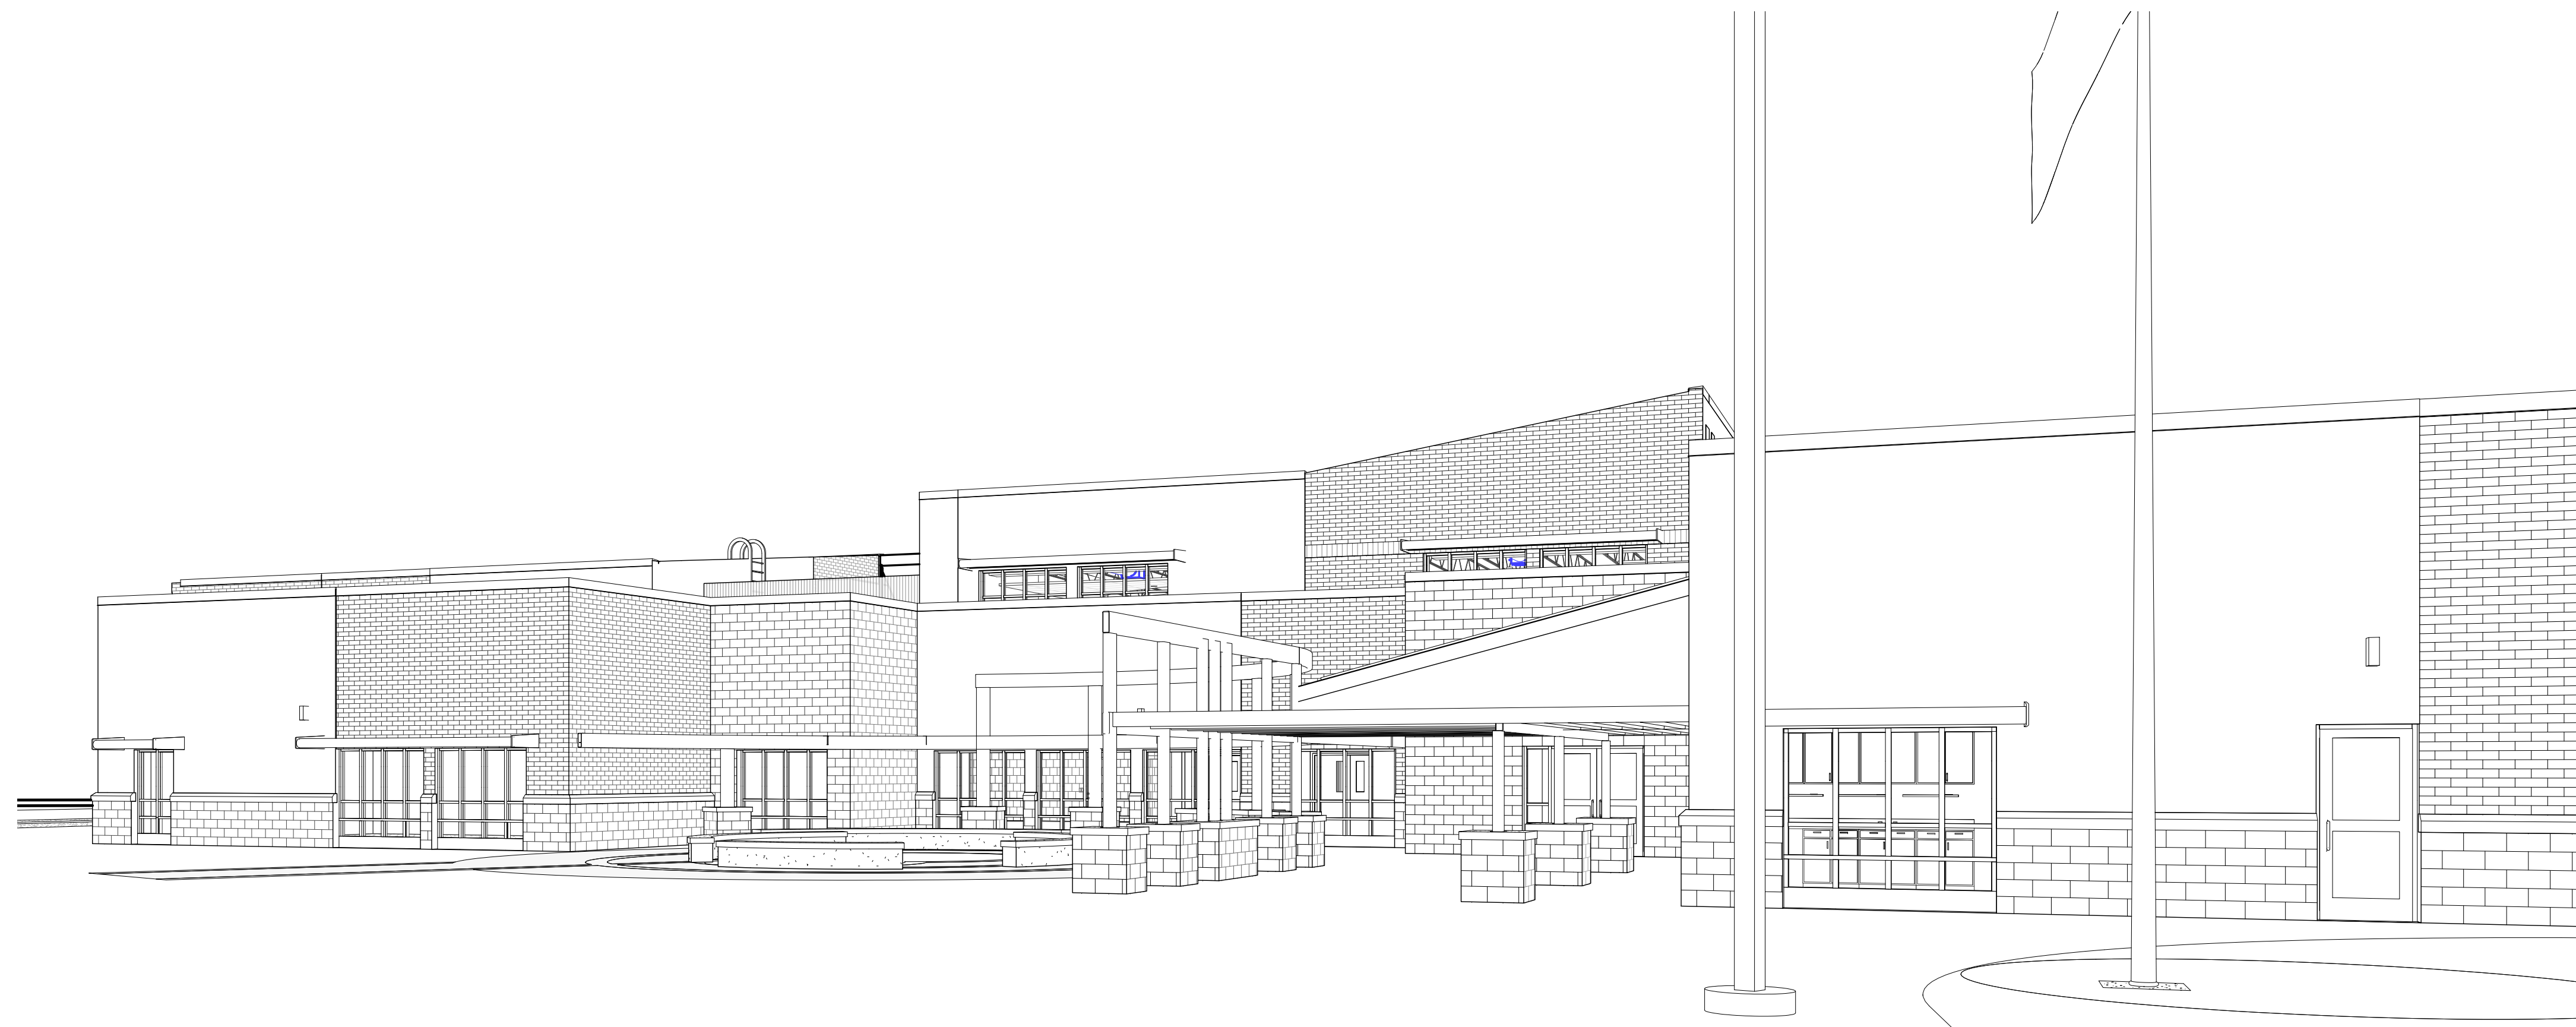

1 SOUTHEAST

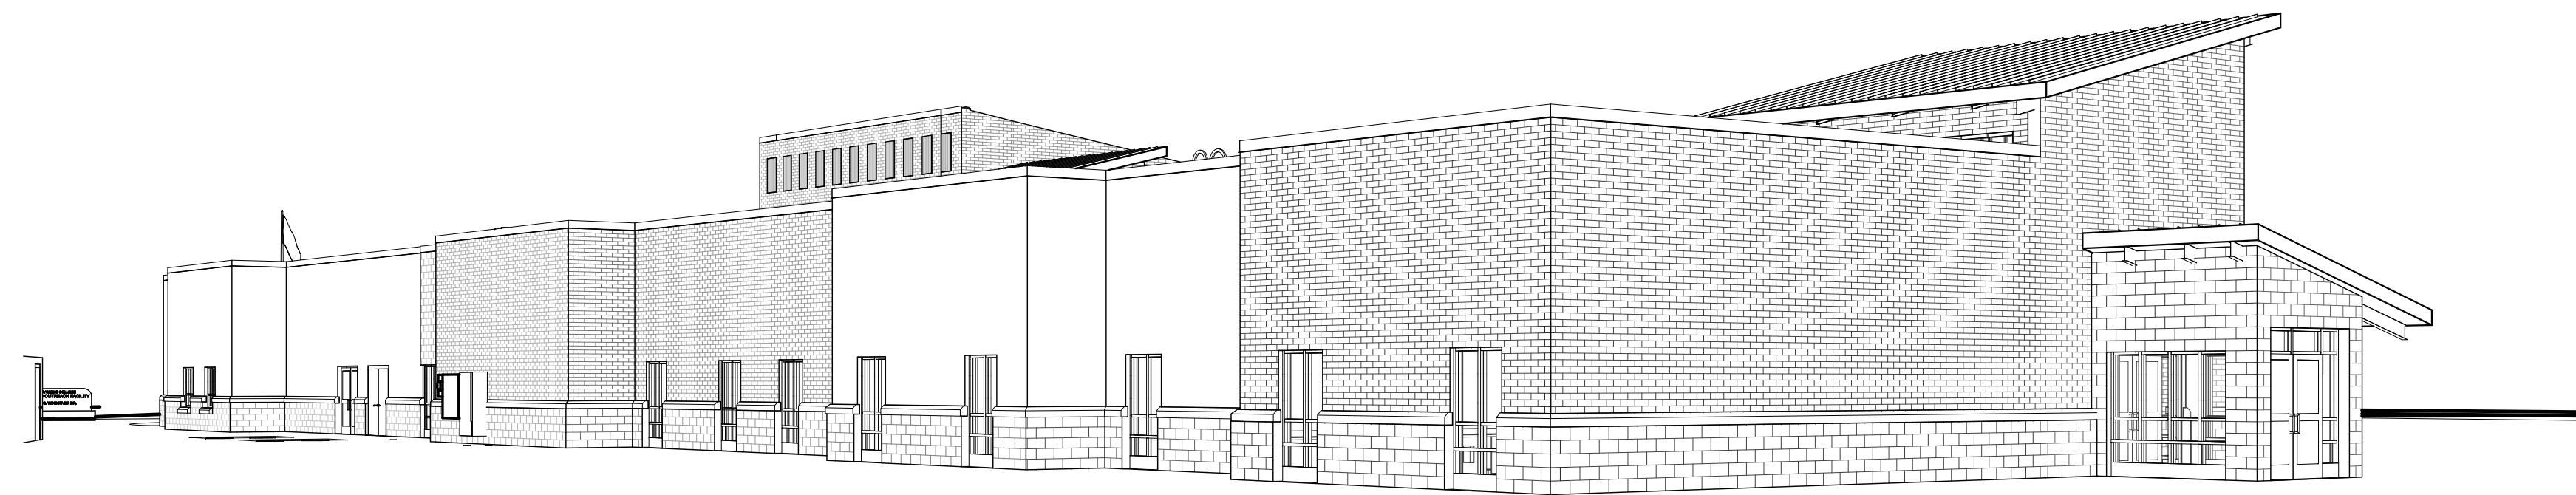

2 NORTHEAST

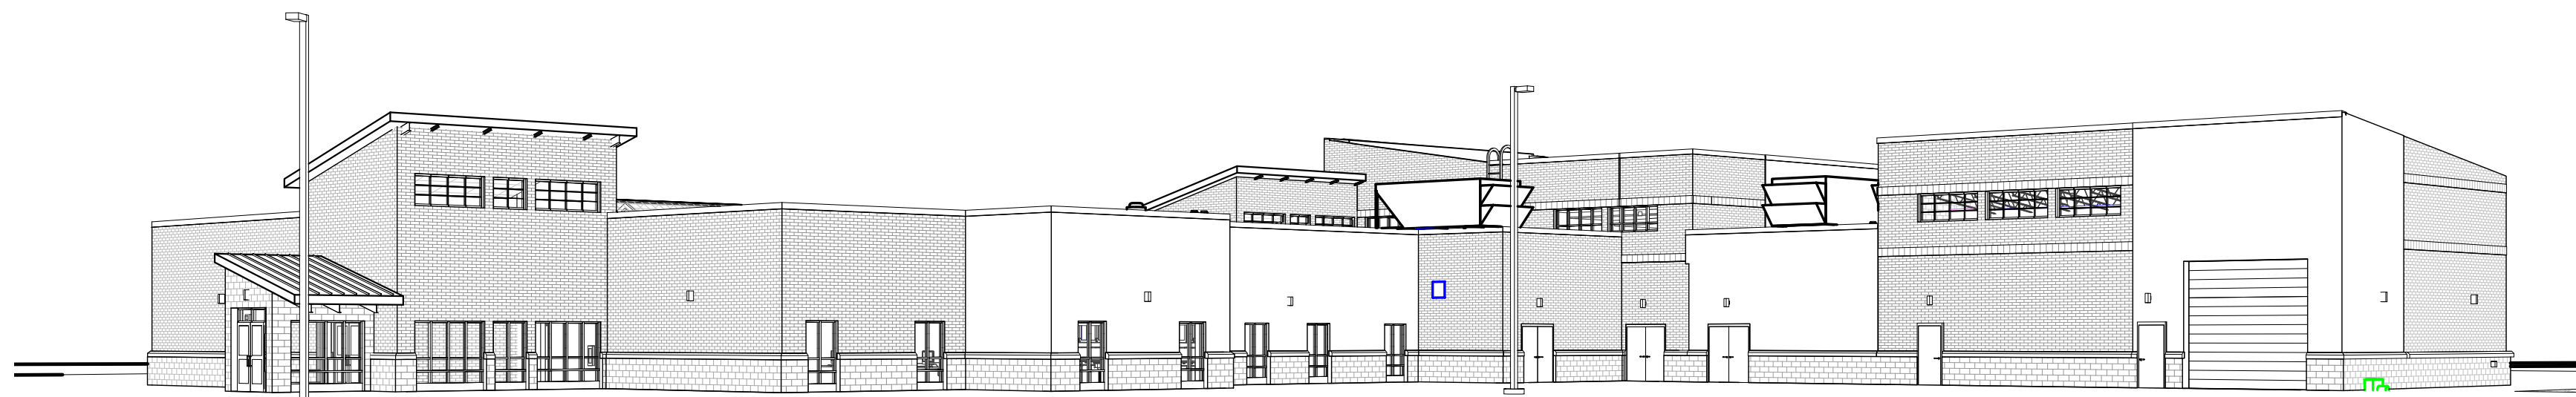

3 NORTHWEST



4 SOUTHWEST